

Y = 2938803.83

S88°24'14"E

1177' ±

CONTROL CORNER

X 952016.67

Y 2939859.45

COMMUNITY OPEN SPACE

817.33'

S88°24'10"E

60.00' SF

60.00' SF

60.00' SF

60.00' SF

60.00' SF

60.00' SF

60.00' SF

60.00' SF

FORMERLY  
INDS


582.04'

OPEN SPACE

FUTURE  
TENNIS COURTS,  
POOL OR OTHER  
AMENITIES

PROPERTY OF  
BRITTSCK COUNTY  
& 137 PG. 158)

N19°13'13"W

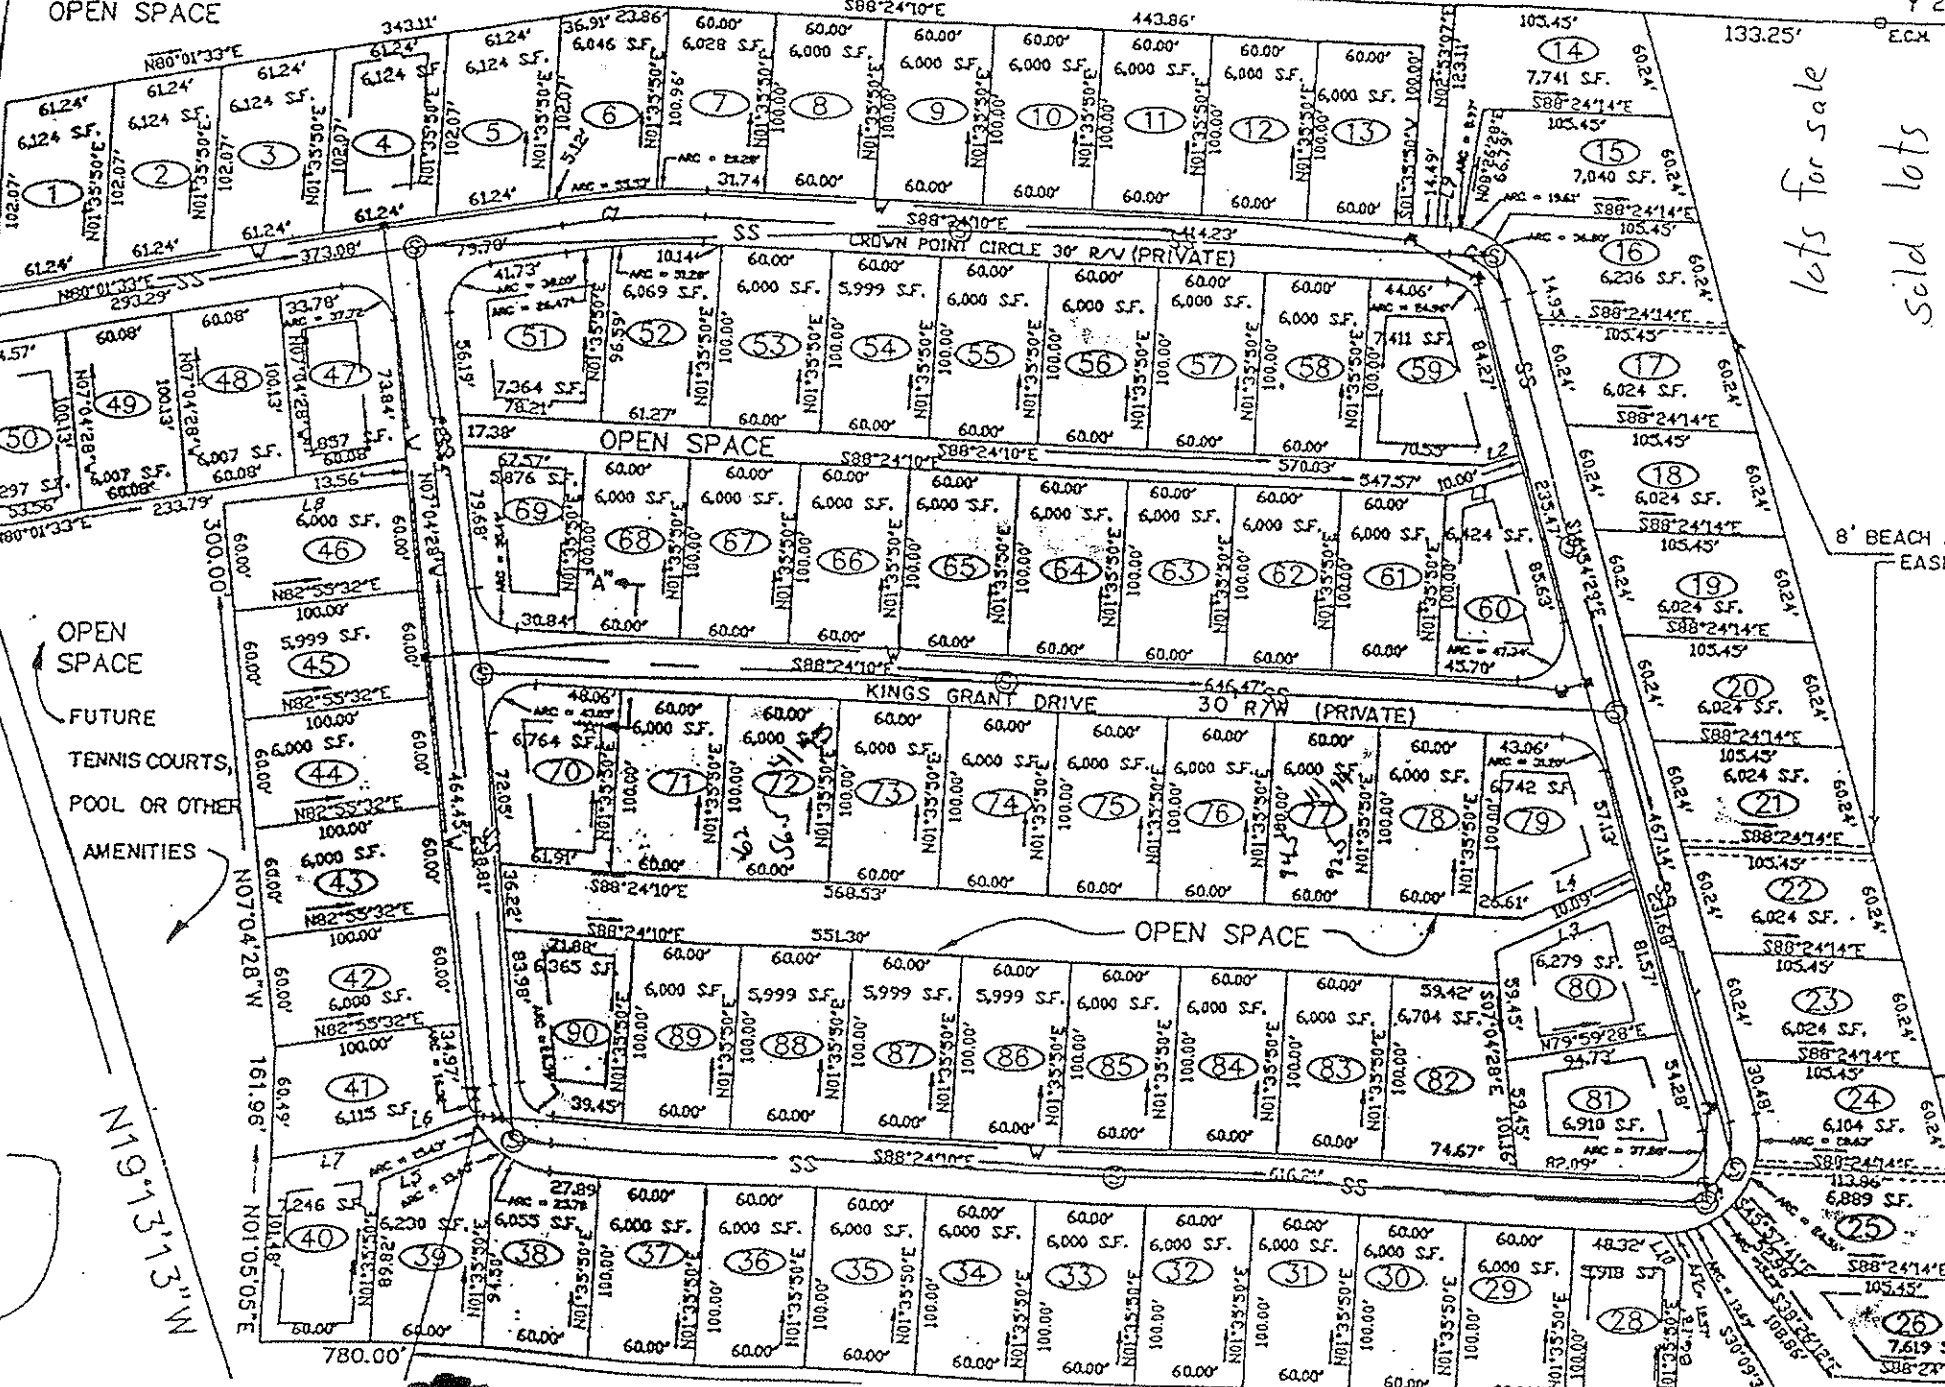

lots for sale

sold lots

OCEAN FRONT  
your lots

8' BEACH ACCESS  
EASEMENT

OPEN SPACE

180' CAMA SETBACK

8' BEACH ACCESS  
EASEMENT

OCEAN