


M. B. SIMPSON, JR. ESTATE

CURVE NO.	DELTA	RADIUS	LENGTH	CHORD
1	89-38-33	100.6261	157.4357	141.8627
2	90-21-27	100.3721	158.2591	142.3891
3	86-46-04	227.4841	183.7101	159.3311
4	104-23-08	100.8041	183.7111	159.3221
5	13-21-32	1104.9461	257.5721	256.9891
6	08-03-47	1418.8461	199.6701	199.5057

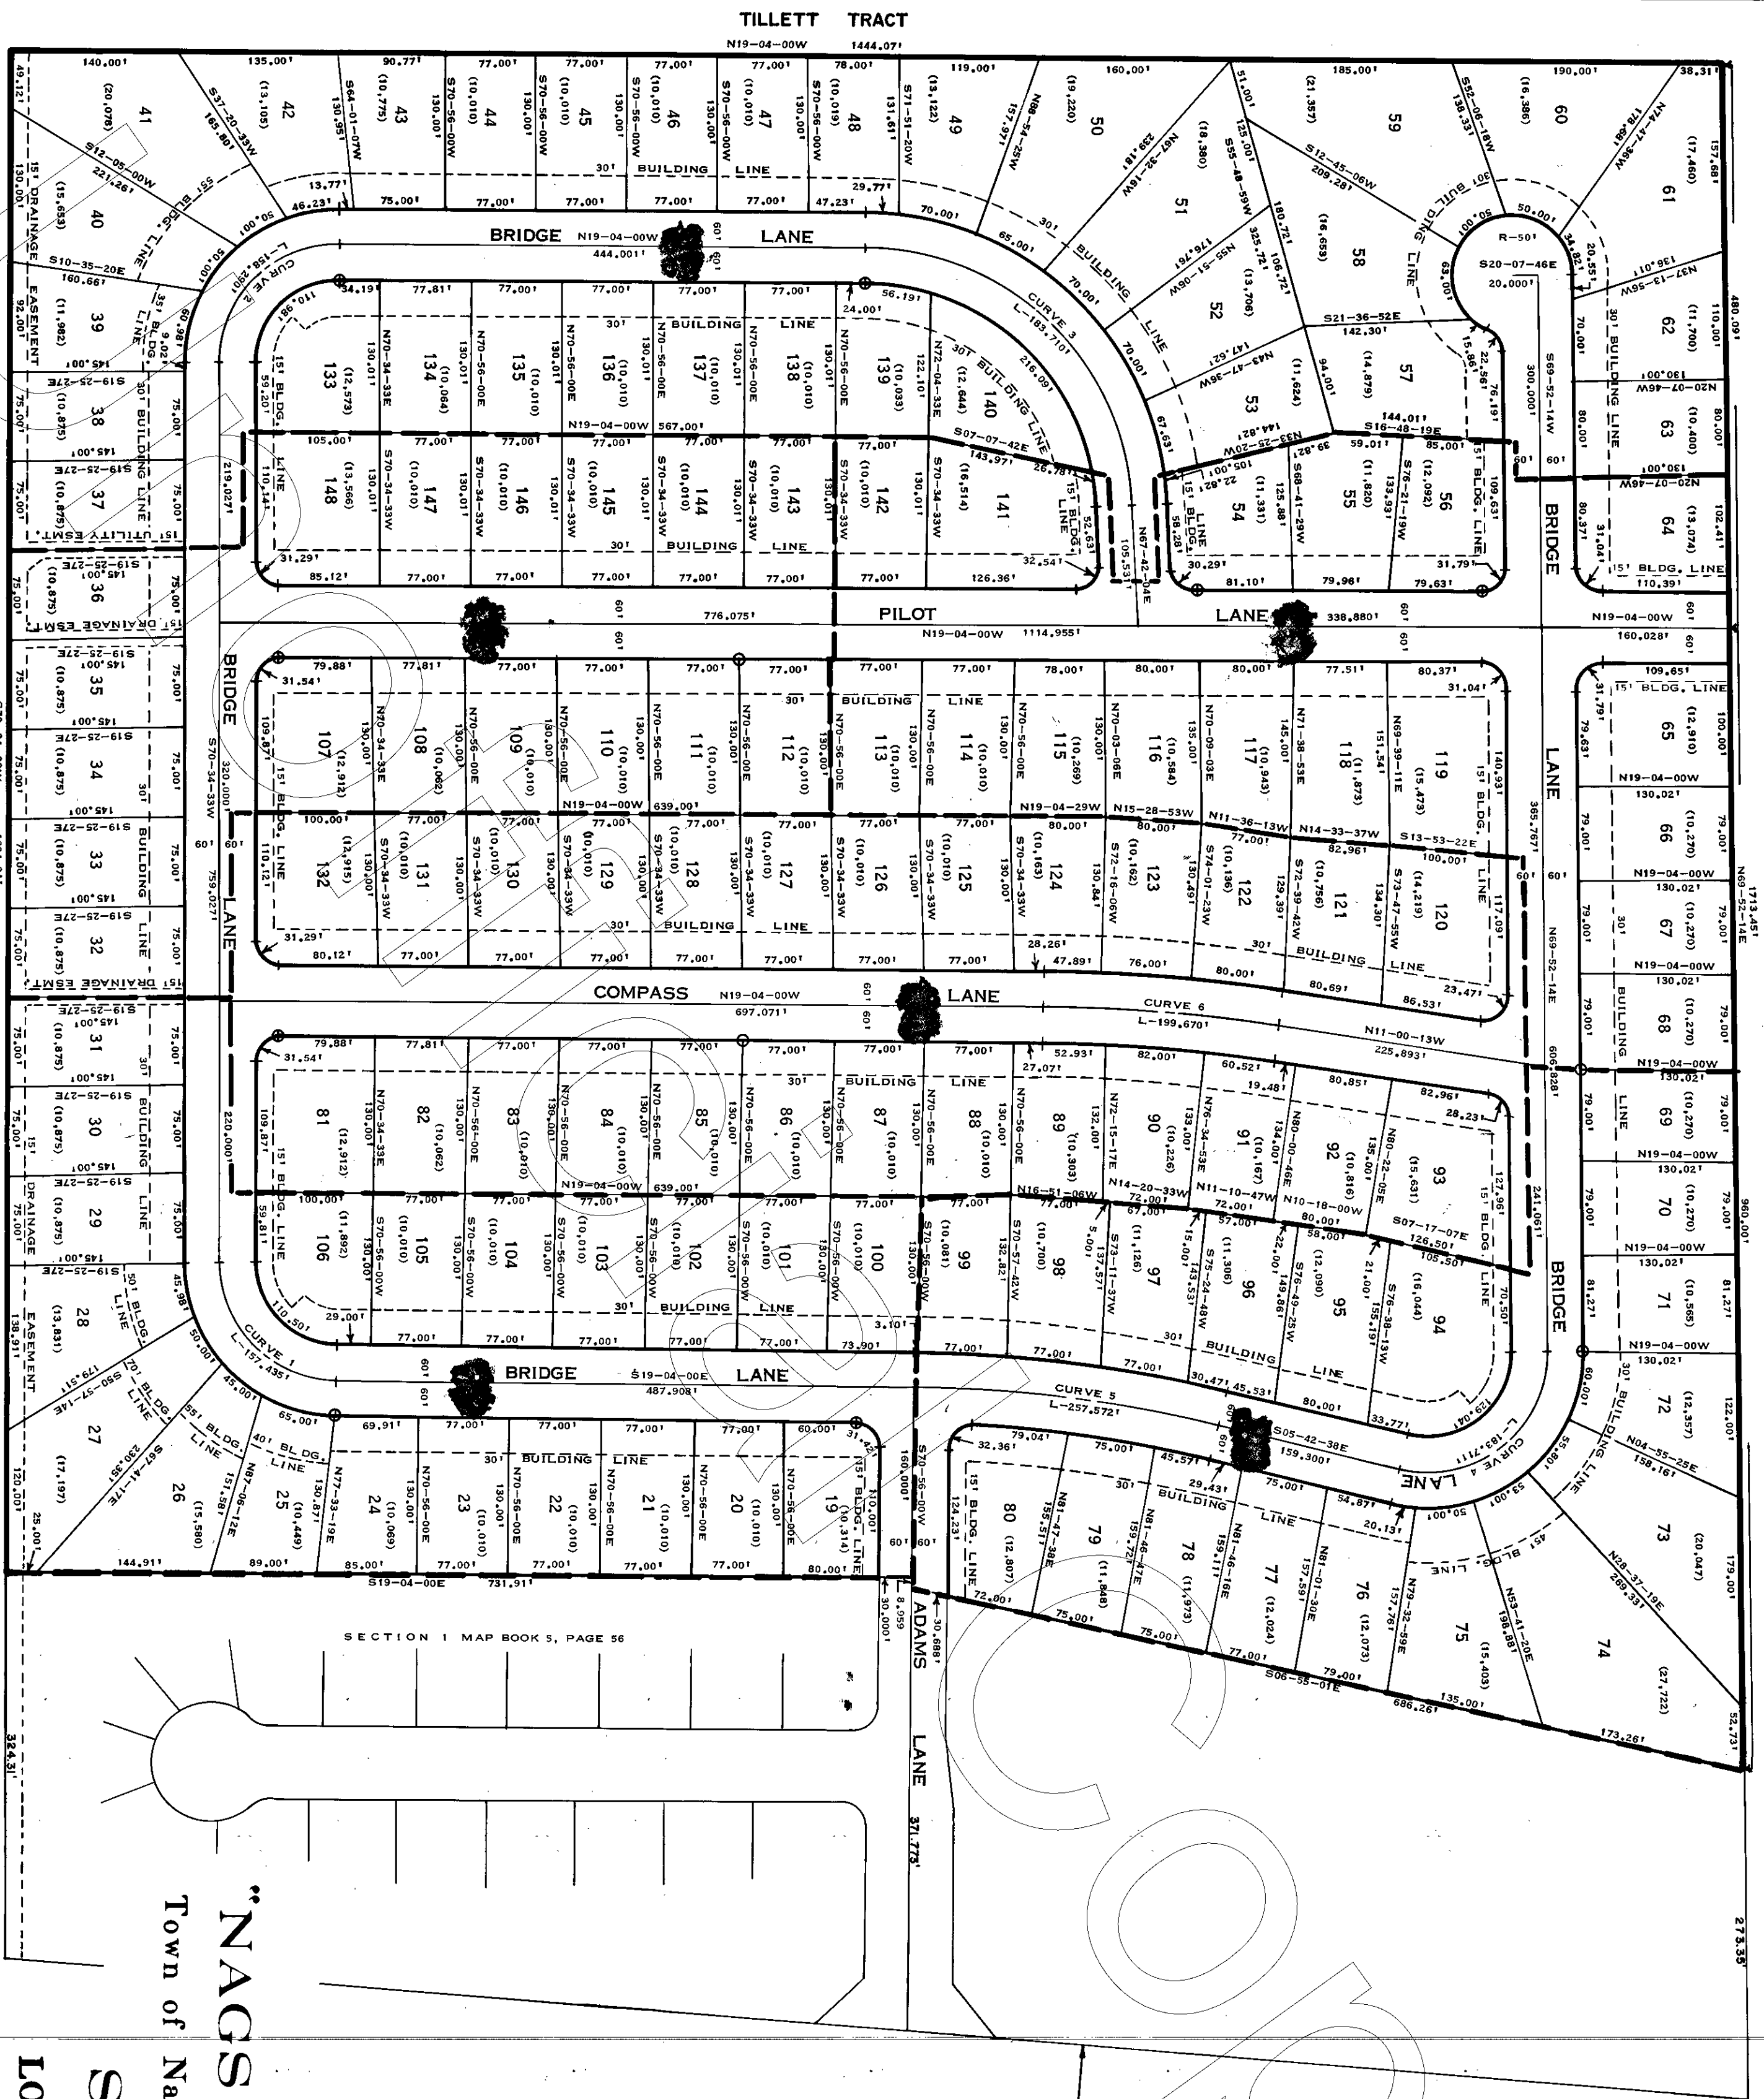

FILE NO. 08573-002-007

"NAGS HEAD ACRES"
Town of Nags Head, Dare County, N.C.
Section 2-7
LOTS 19 THRU 148

QUIBLE and ASSOCIATES
Consulting Engineers and Land Surveyors
Chase City, Virginia

REV. DATE 4-20-74 DATE DRAWN 4-16-74 SHEET 2 OF 2